

Sheet no. **A1**


Date: 2015/10/29  
 Scale: 3/16" = 1'-0"  
 Drawn: NB  
 Checked: KR  
 Project #: N/A

**GROUND FLOOR PLAN**

**CABIN**

**BLUEGREEN ARCHITECTURE INC.**  
 #2 - 436 Lorne Street, Kamloops, BC V2C 1N3  
 Kamloops ☐ Kelowna www.bluegreenarch.com



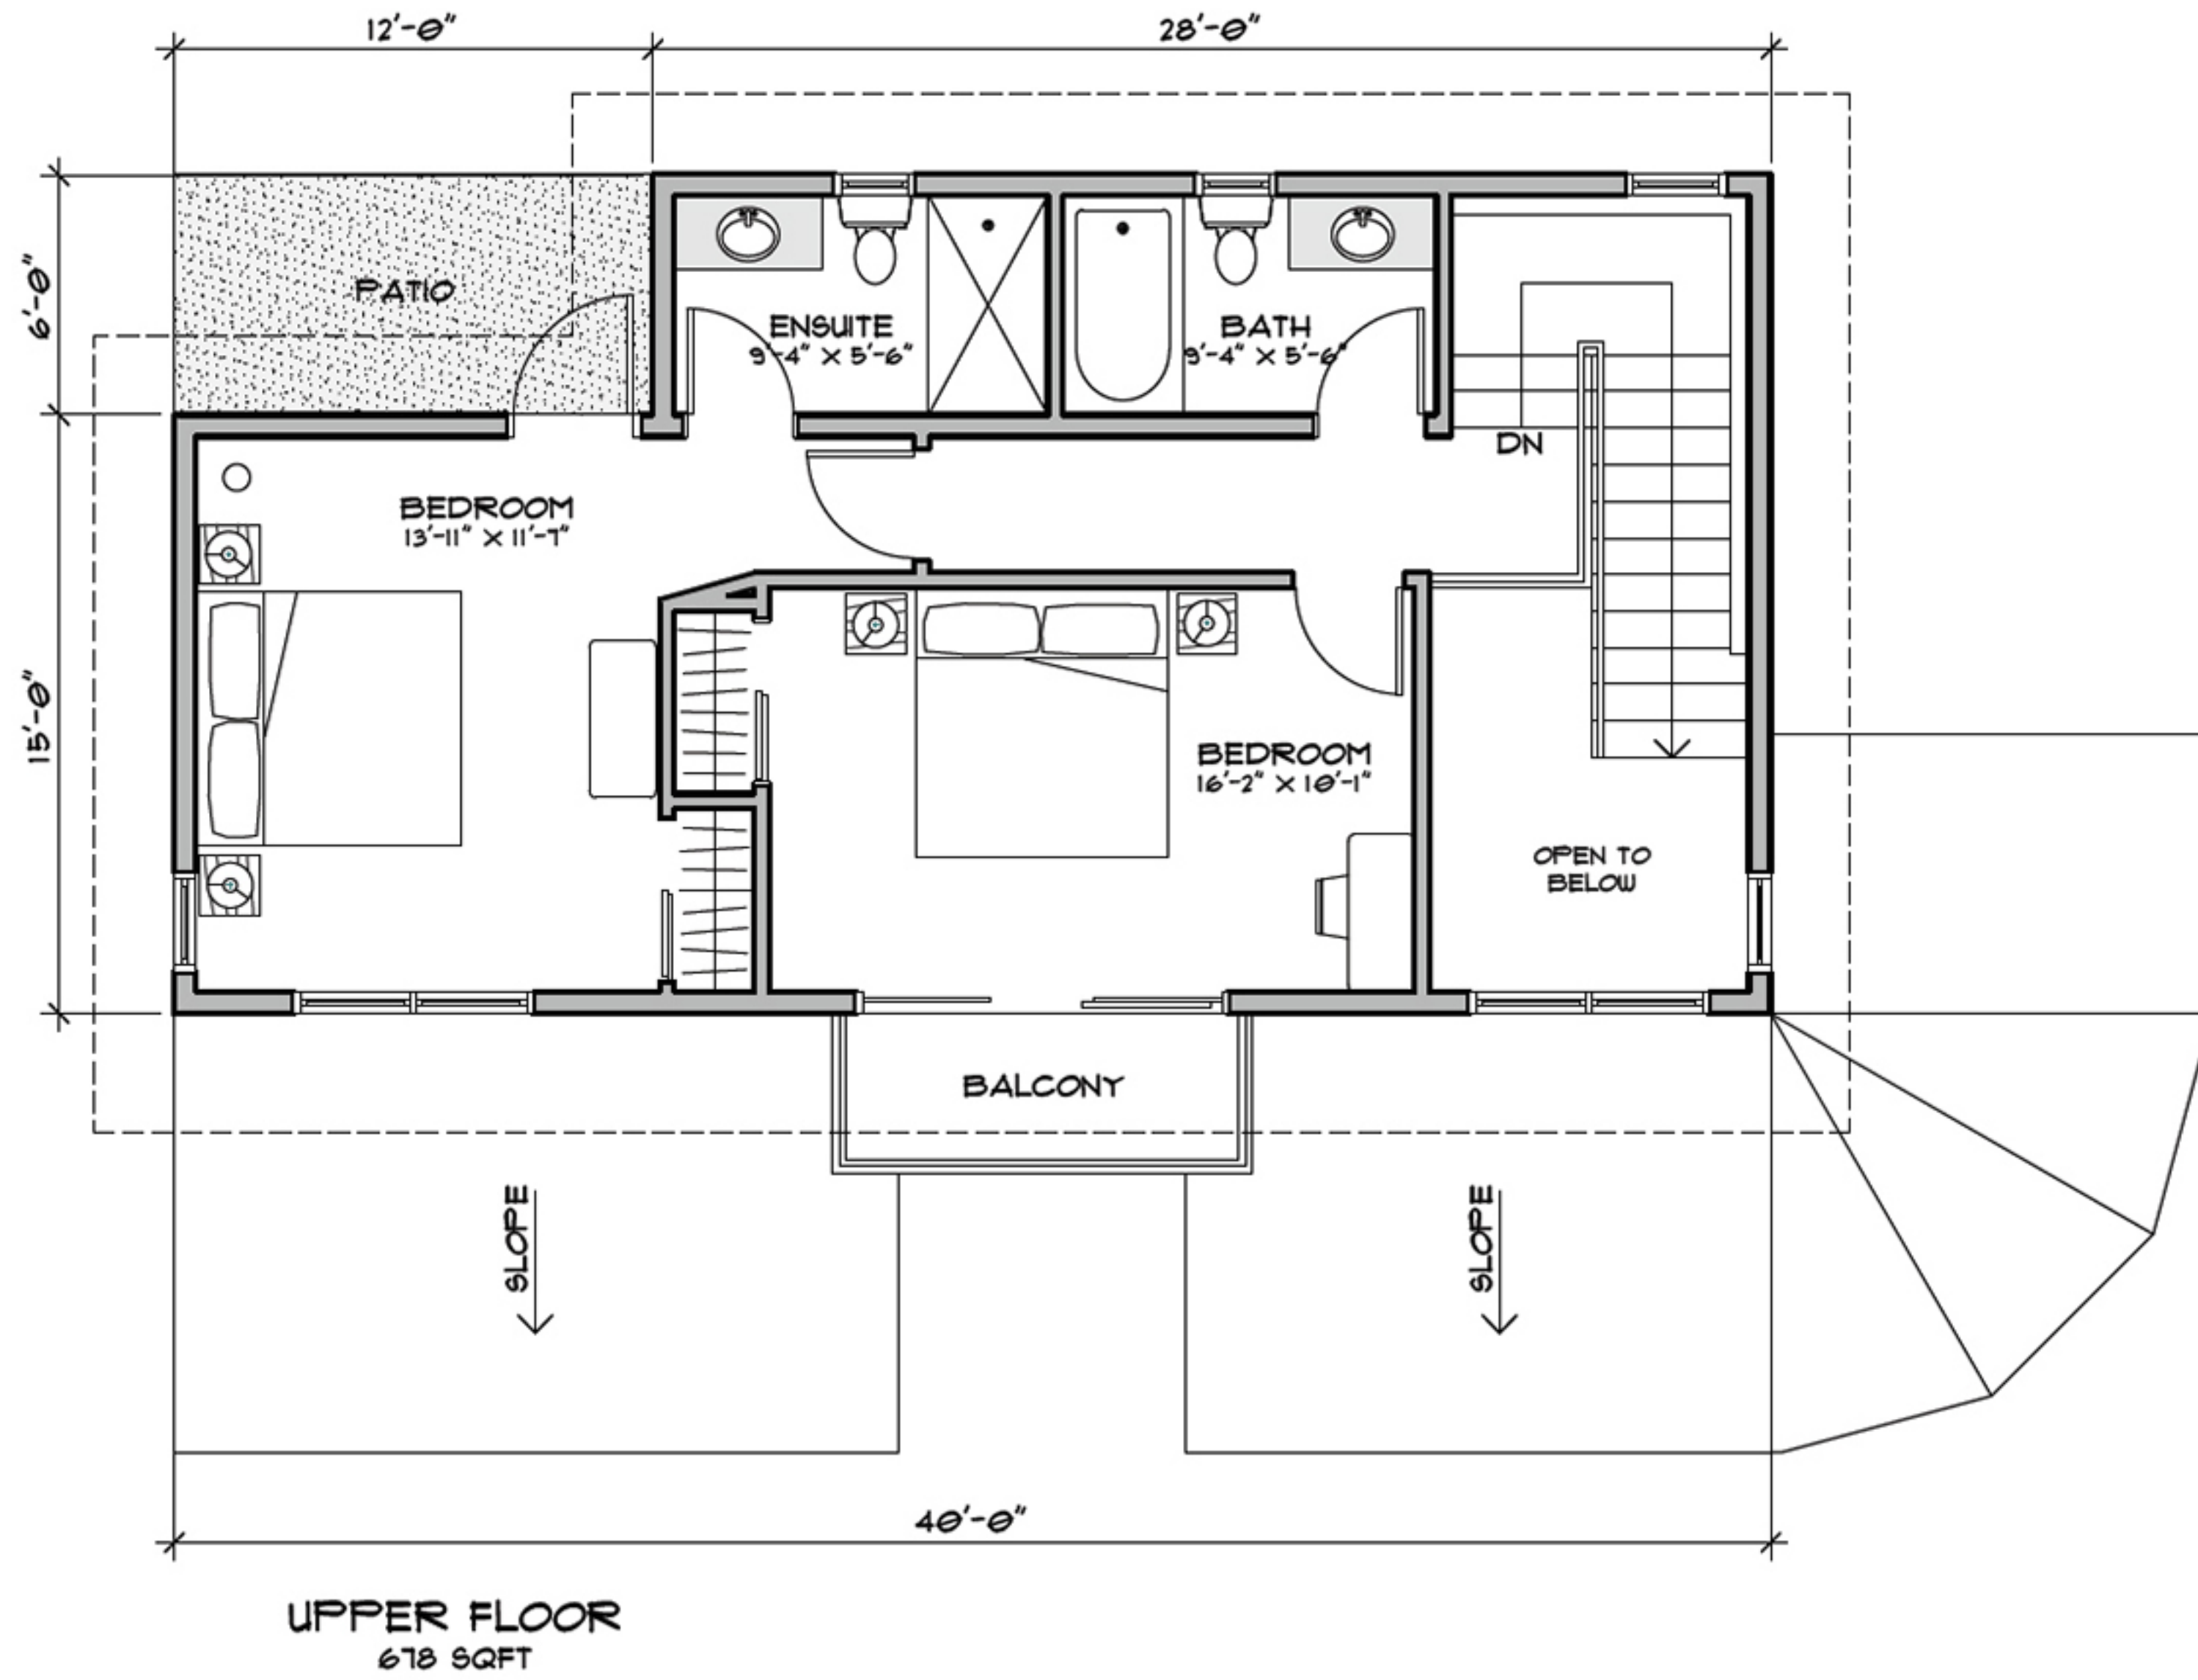

Sheet no. **A2**

Date: 2015/10/29  
 Scale: 3/16" = 1'-0"  
 Drawn: NB  
 Checked: KR  
 Project #: N/A

UPPER FLOOR PLAN

CABIN

**BLUEGREEN ARCHITECTURE INC.**  
 #2 - 436 Lorne Street, Kamloops, BC V2C 1N3  
 Kamloops ☐ Kelowna www.bluegreenarch.com

